


Car Park

(Not to scale)

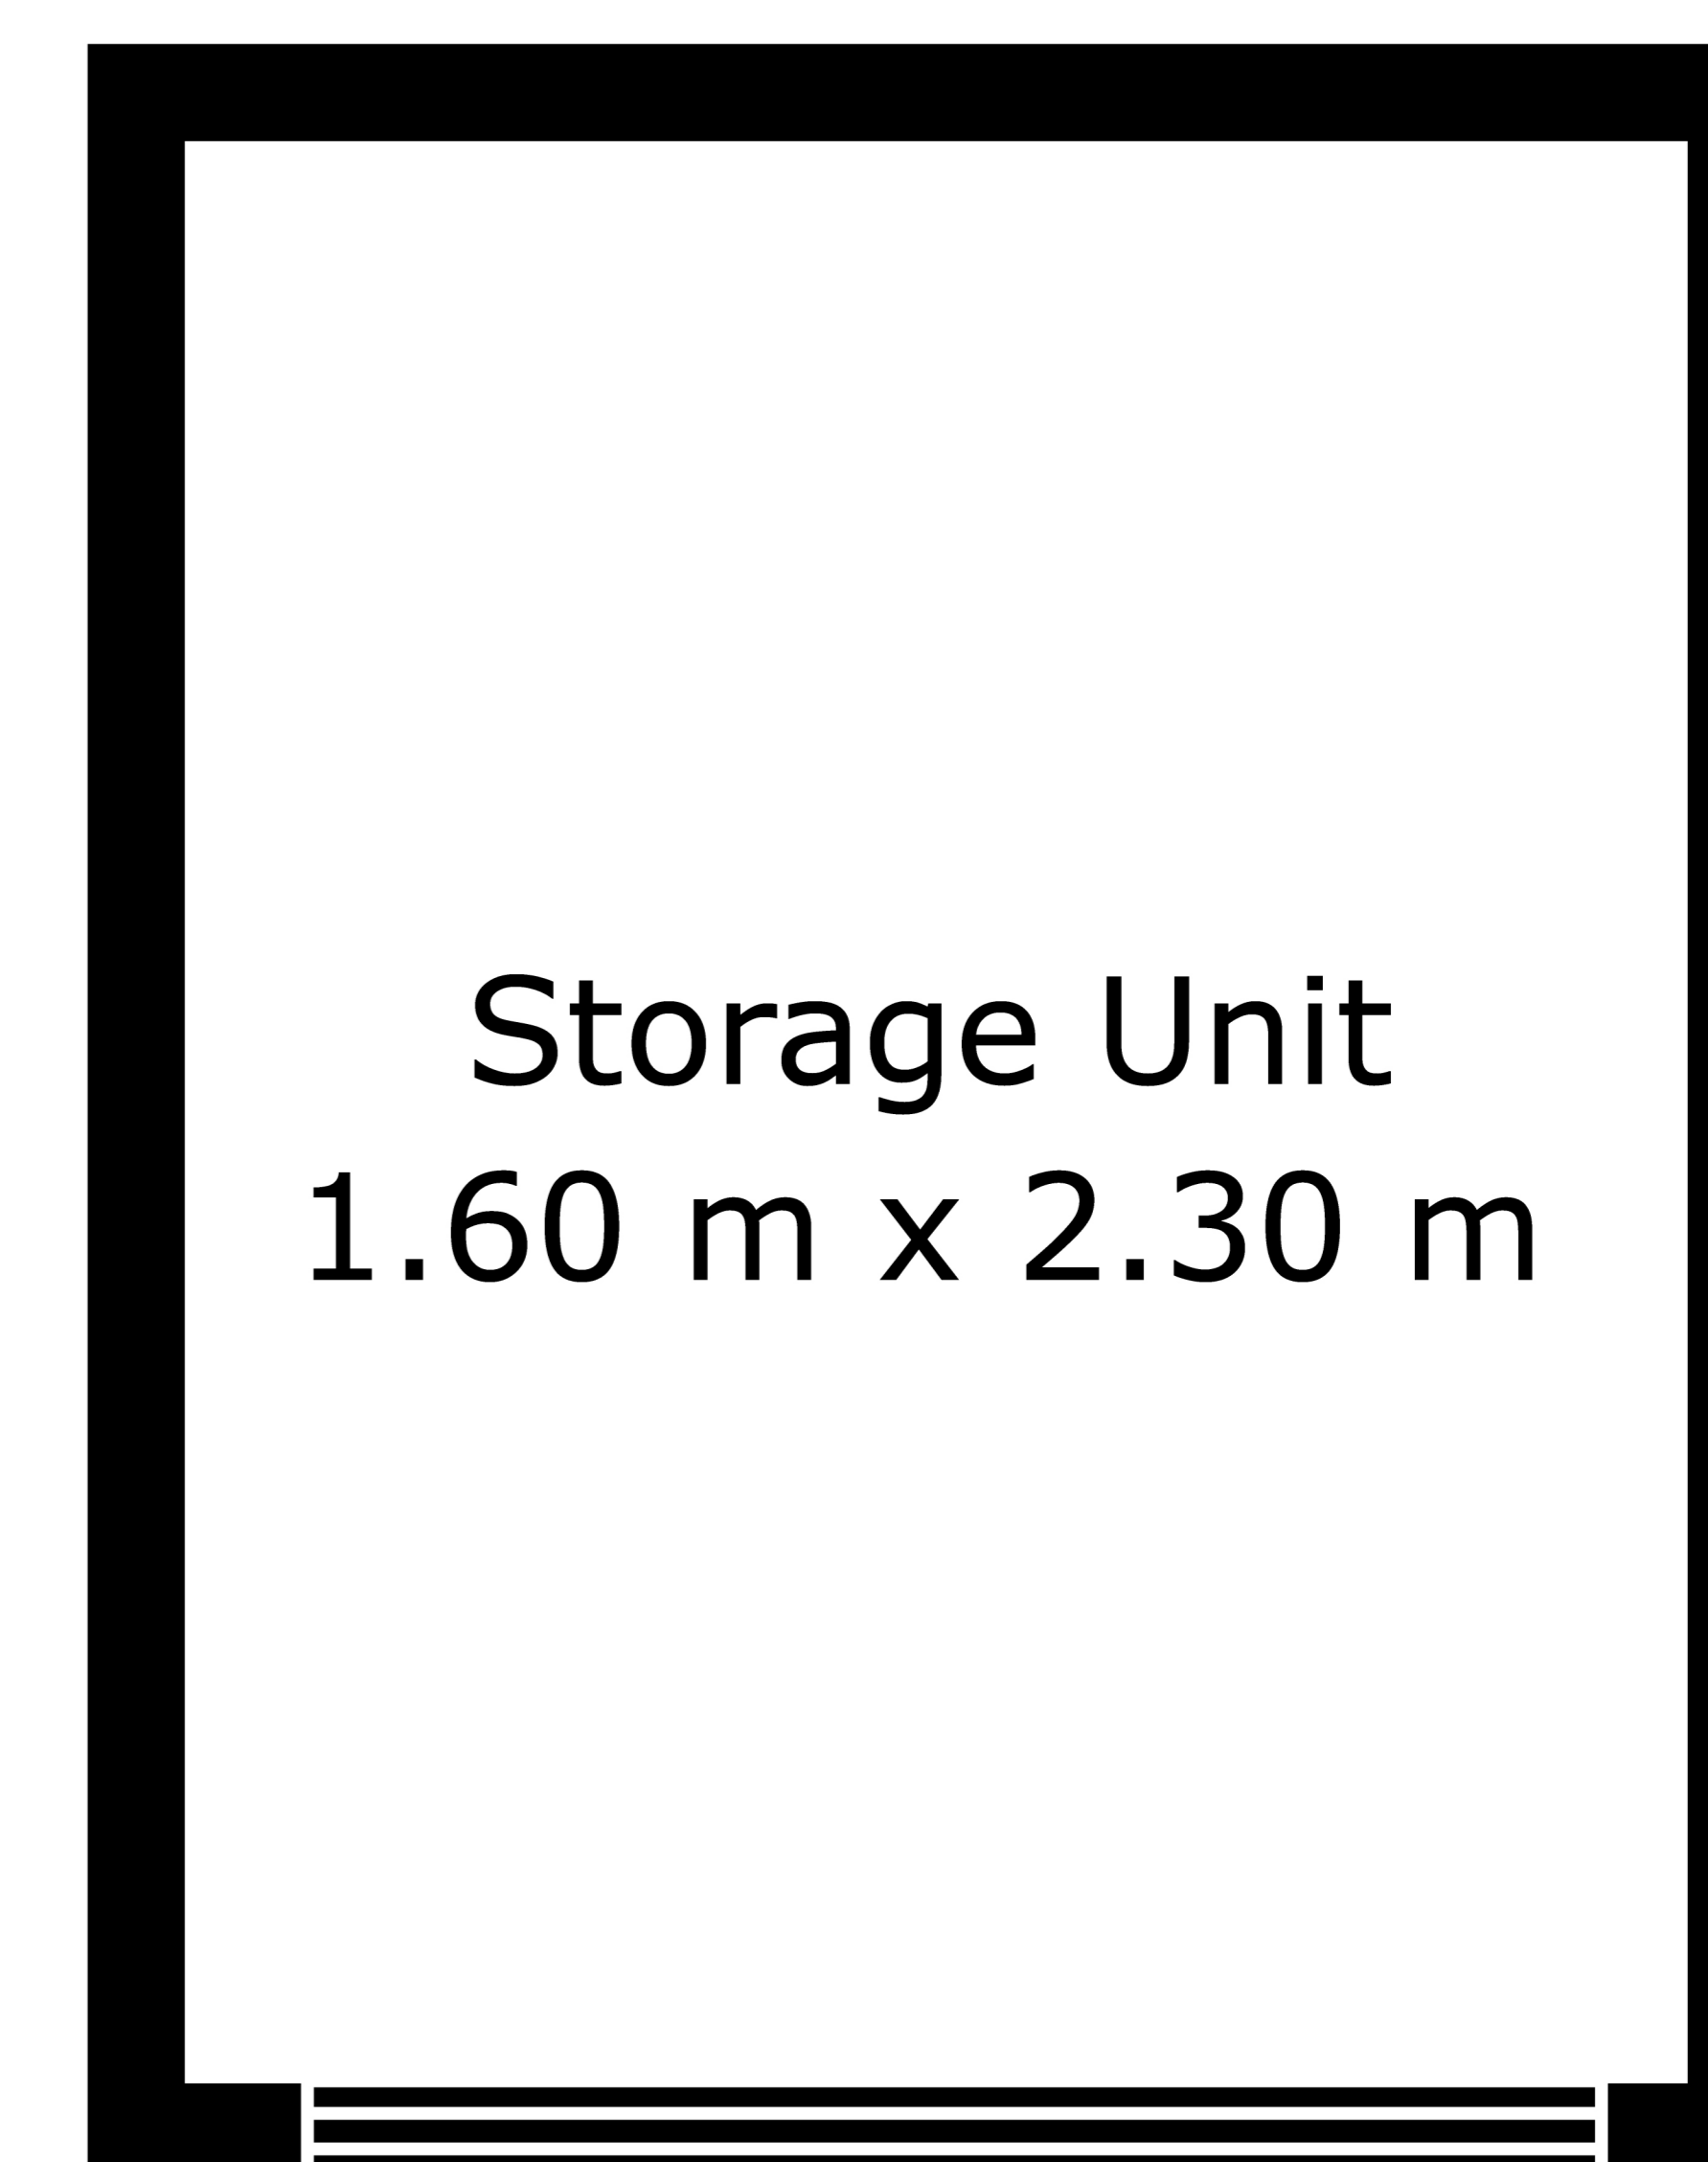

Storage Unit
 1.60 m x 2.30 m

(Not to scale)